

11346.TIF

Street:

FALLING OAK DRIVE


X-Street:

CUL-DE-SAC

OFFICIAL USE ONLY

REF.: TIE SHT. FOR TR5913  
MB 80/91-94

SWING TIES

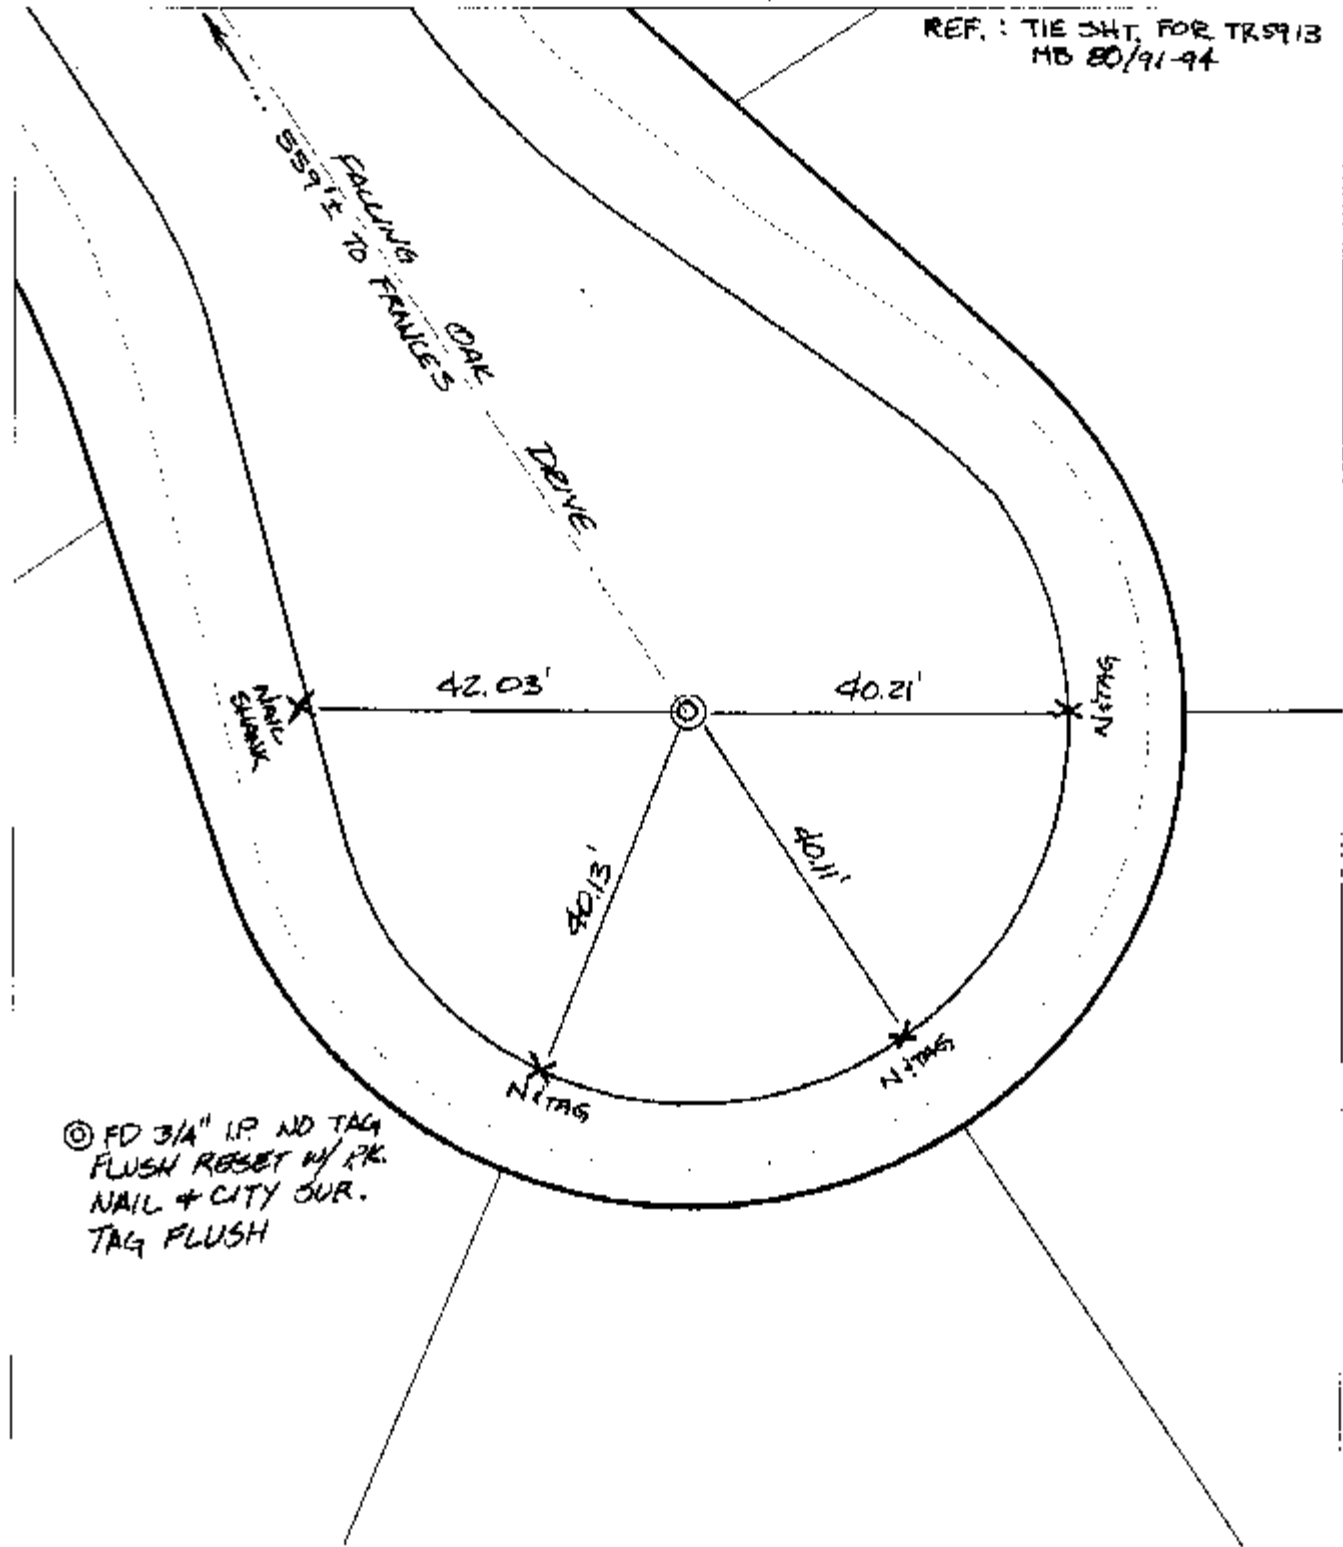

- × FD. Ramset Nail on T/C
- FD. LD. & TK. on T/C
- Set LD. & TK. on T/C
- FD. "C" Nail on T/C
- P.K. and City Engineer tag to be set @ surface after street construction is complete. (if possible)

Scale: 1" = 20'  
Date: 07/01/02  
Drawn by: SURVEY  
F.B.:  
TR-Sec: T3SR5W-11

# OFFICIAL TIE PLAT

## CITY OF RIVERSIDE

*These ties are for the purpose of perpetuating the found monumentation. No claim is made as to the relationship of the points or lines shown hereon to true boundary locations.*



Sheet 1 of 1  
Cadme MB: 69-3